

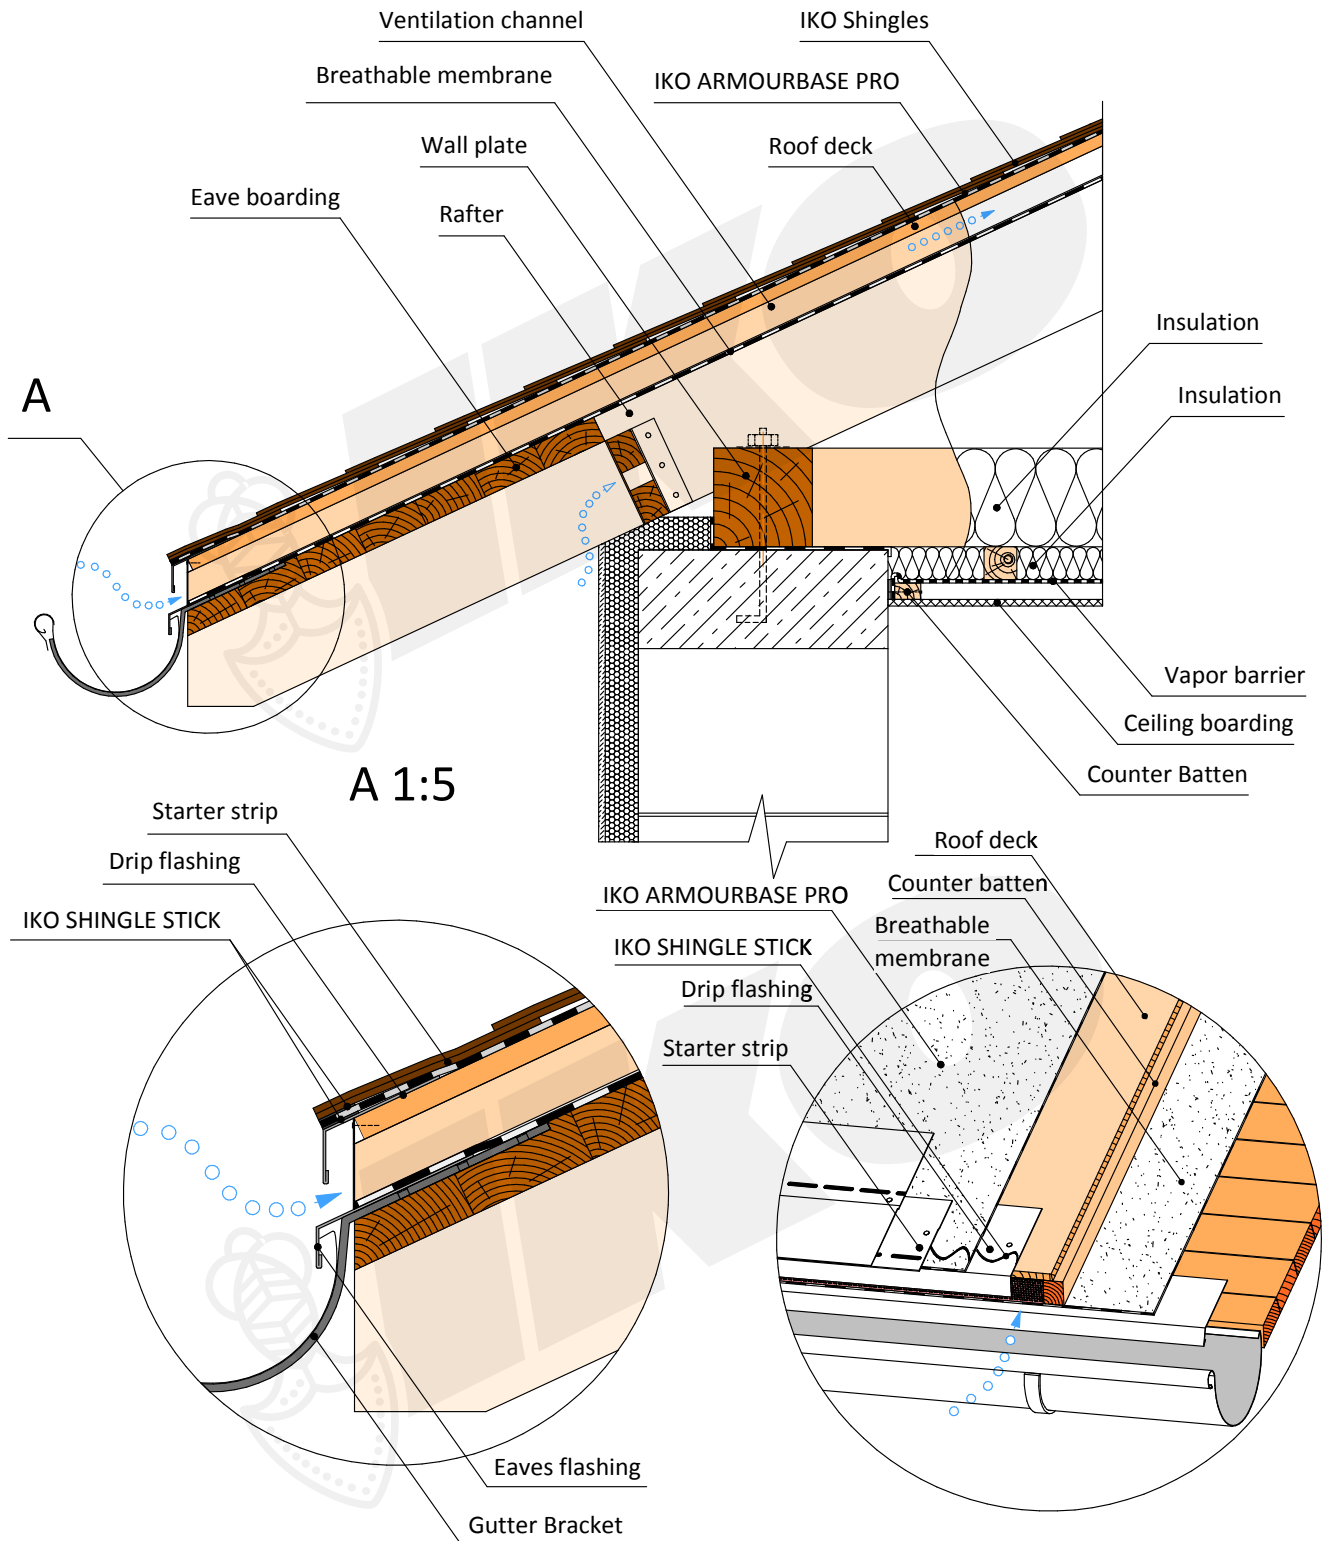


# 1.1 Attic with ridge ventilation

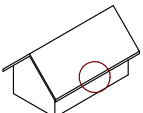


EAVE		DESIGN SCALE 1:10	
------	---	-------------------	--

## 6.2 Eave. Insulation between rafters

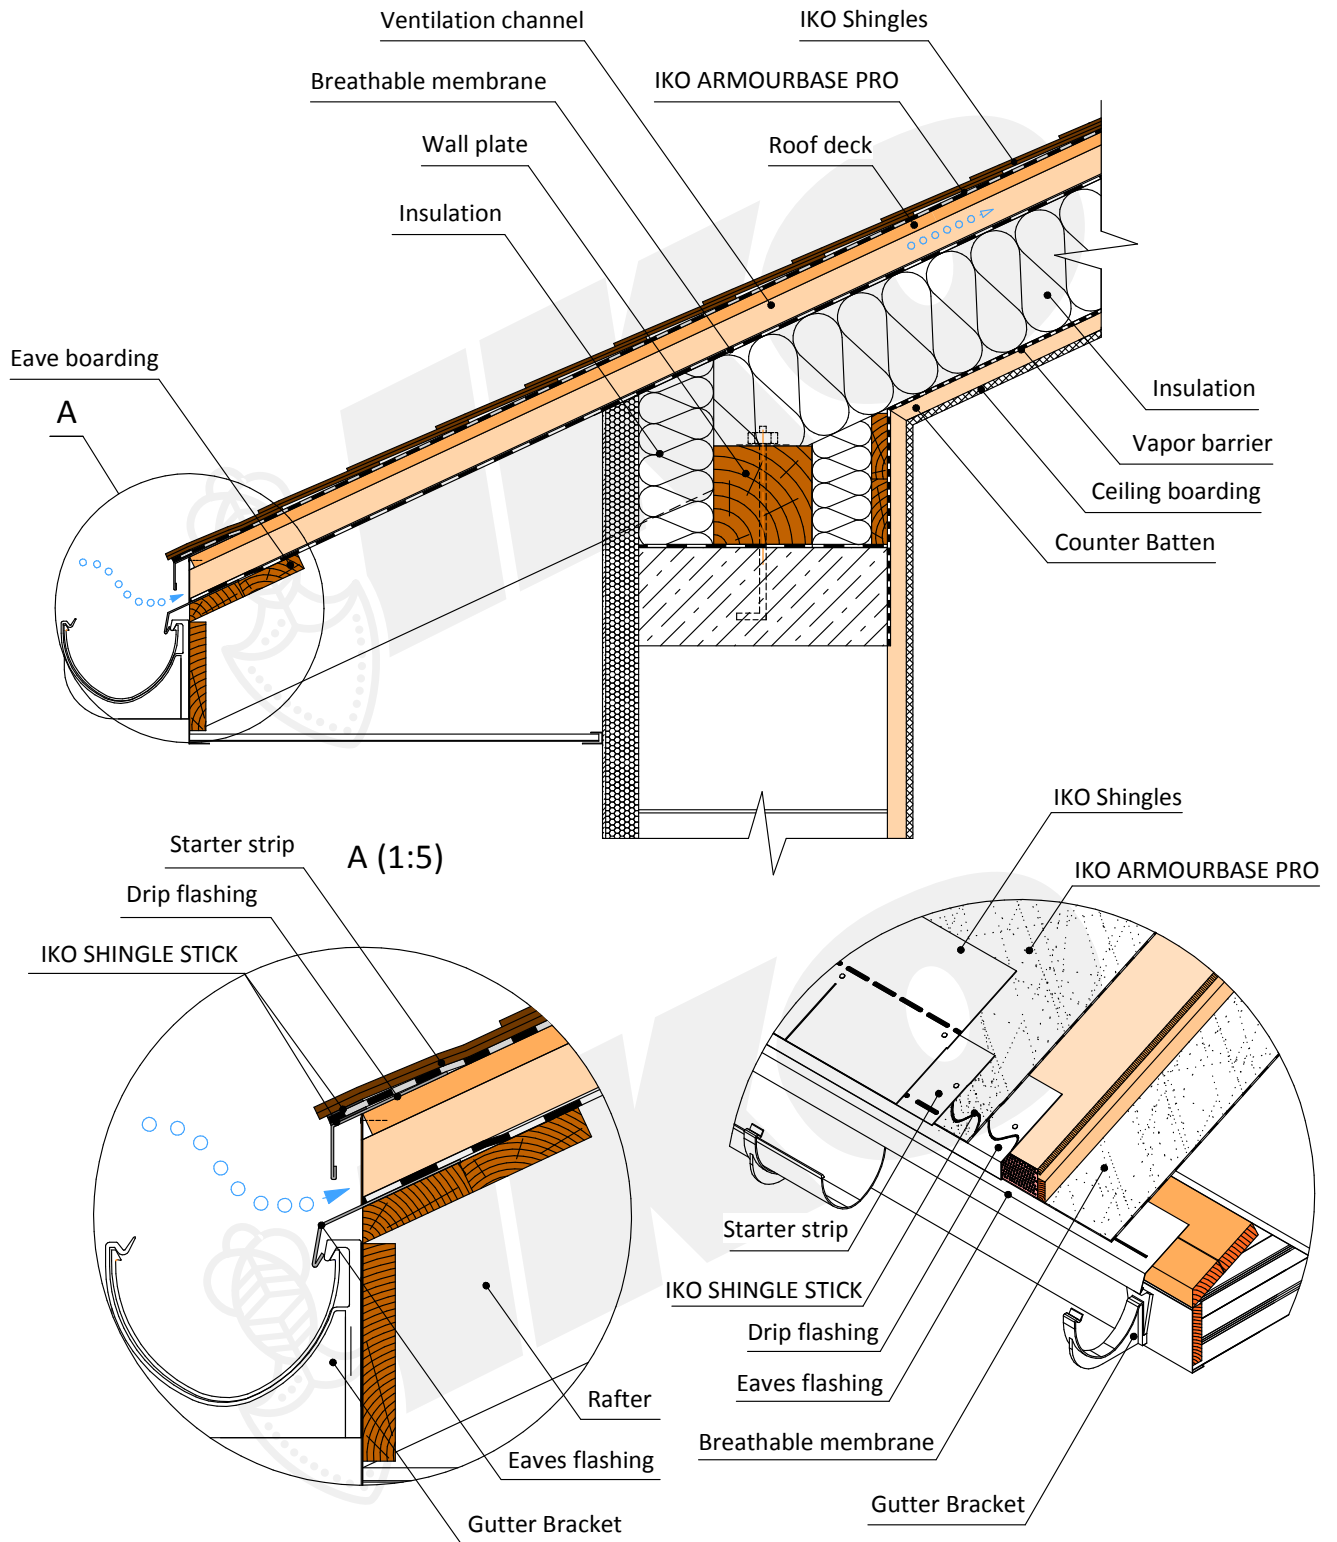


EAVE. INSULATION  
BETWEEN RAFTERS

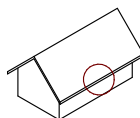


DESIGN SCALE 1:10

### 6.3 Eave. PIR Insulation on sheathing

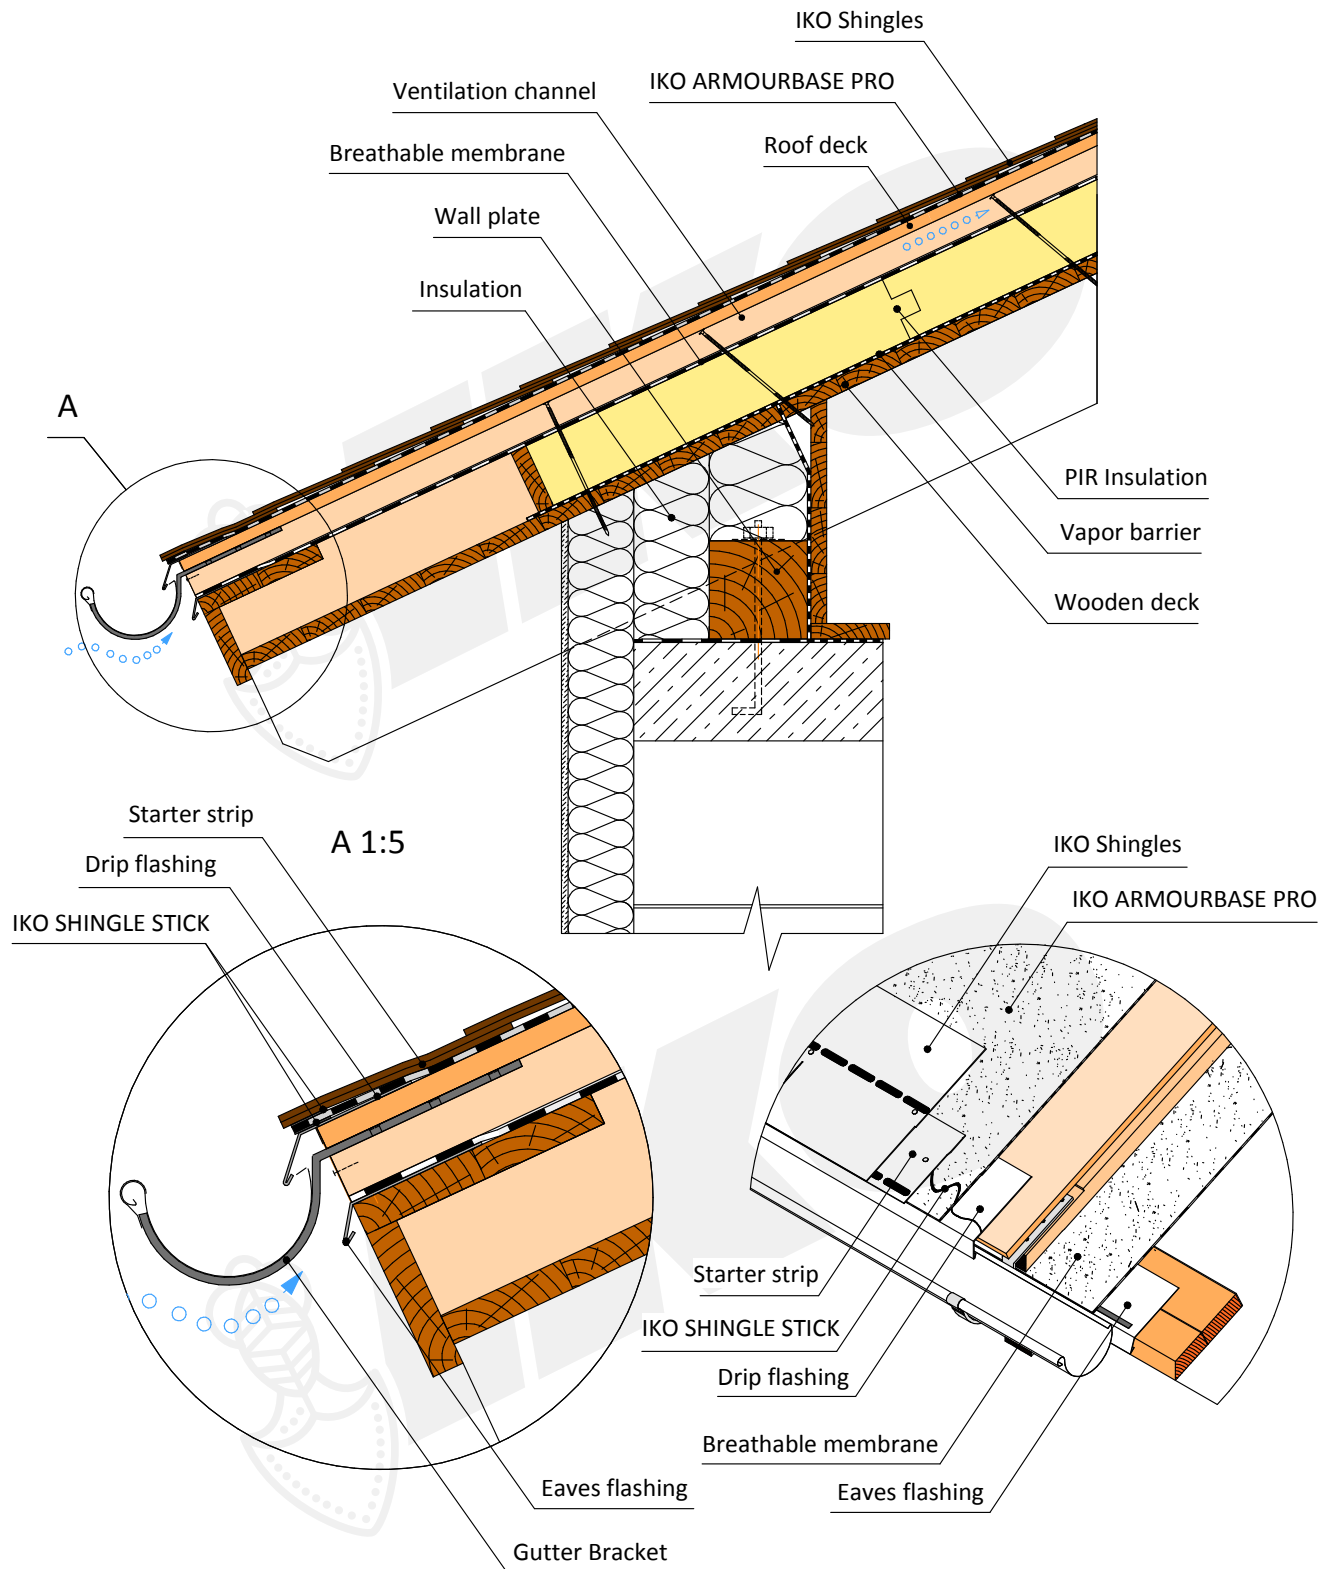


EAVE. PIR INSULATION  
ON SHEATHING

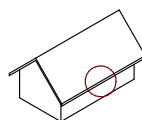


DESIGN SCALE 1:10

## 6.4 Eave. PIR Insulation on rafter

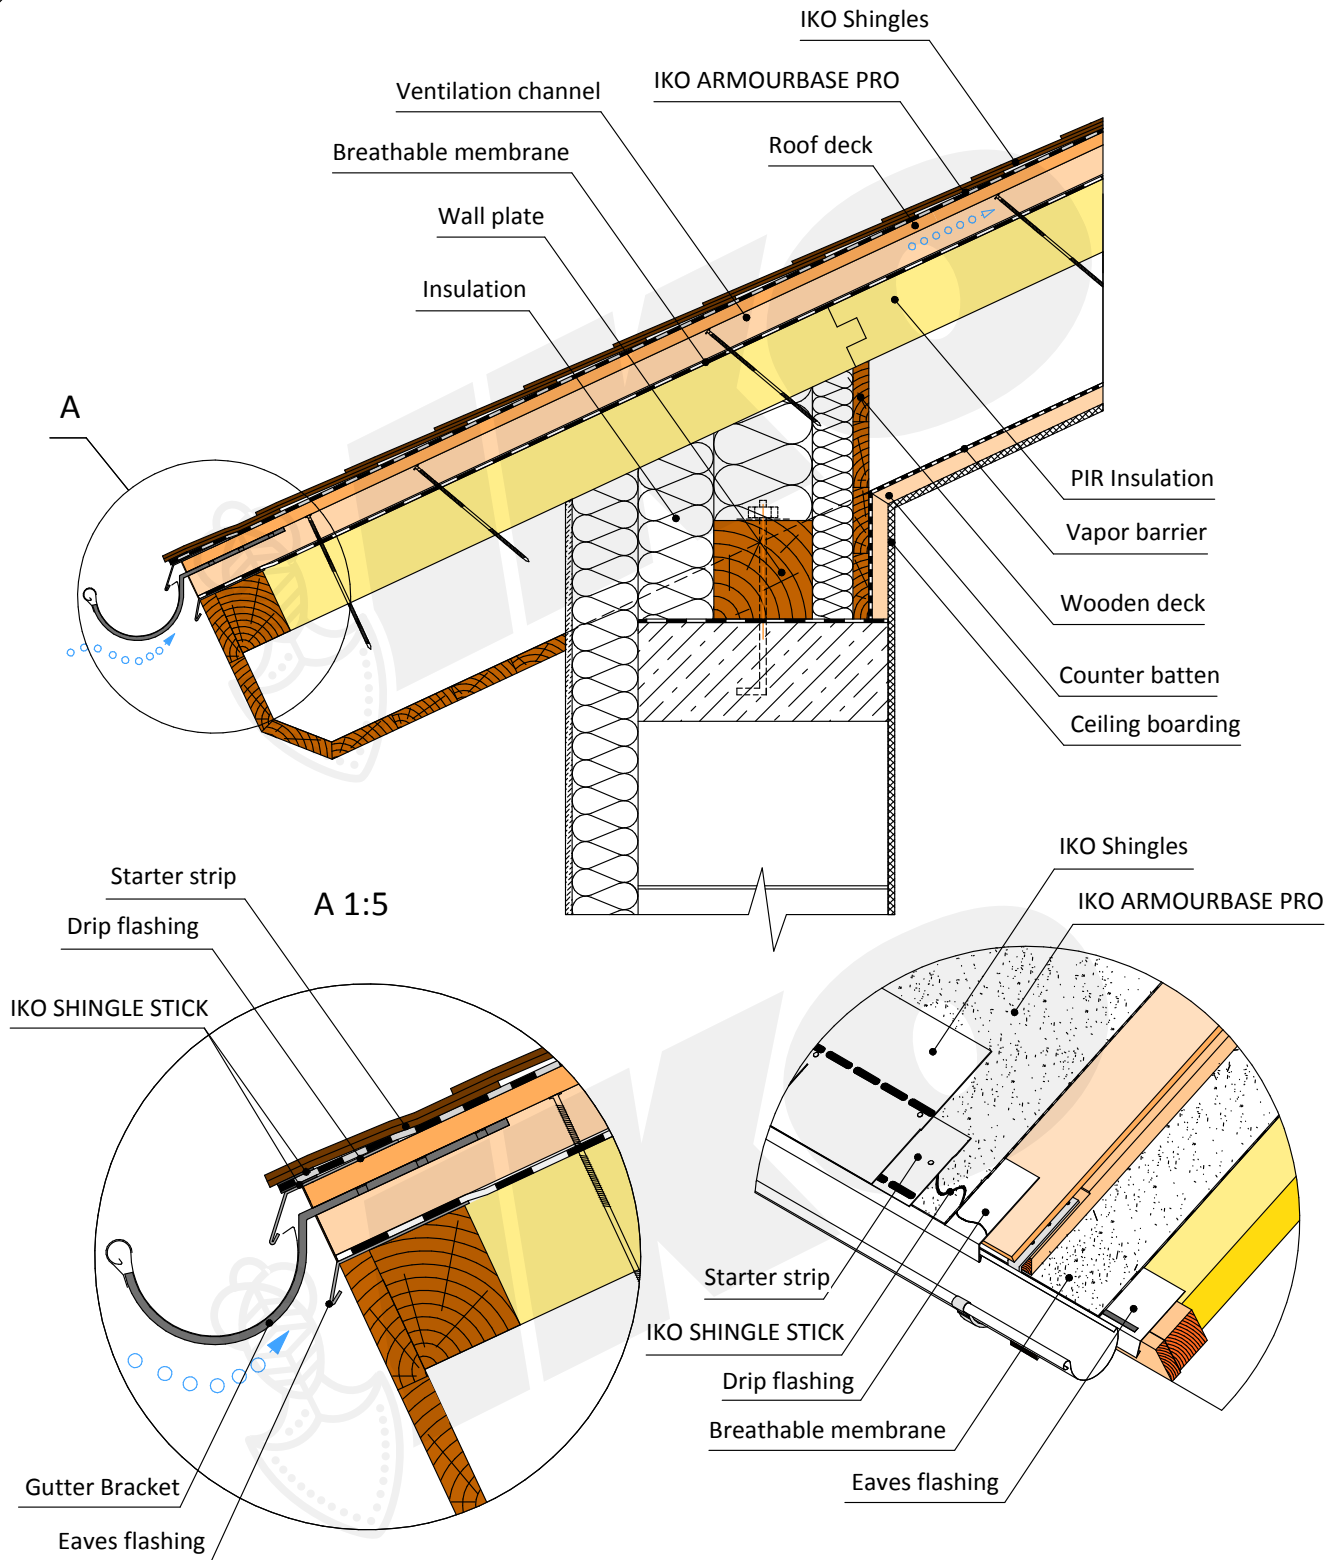

EAVE. PIR INSULATION  
ON RAFTER

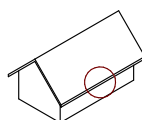

DESIGN SCALE 1:10