



7.1 Shed roof. Insulated roof

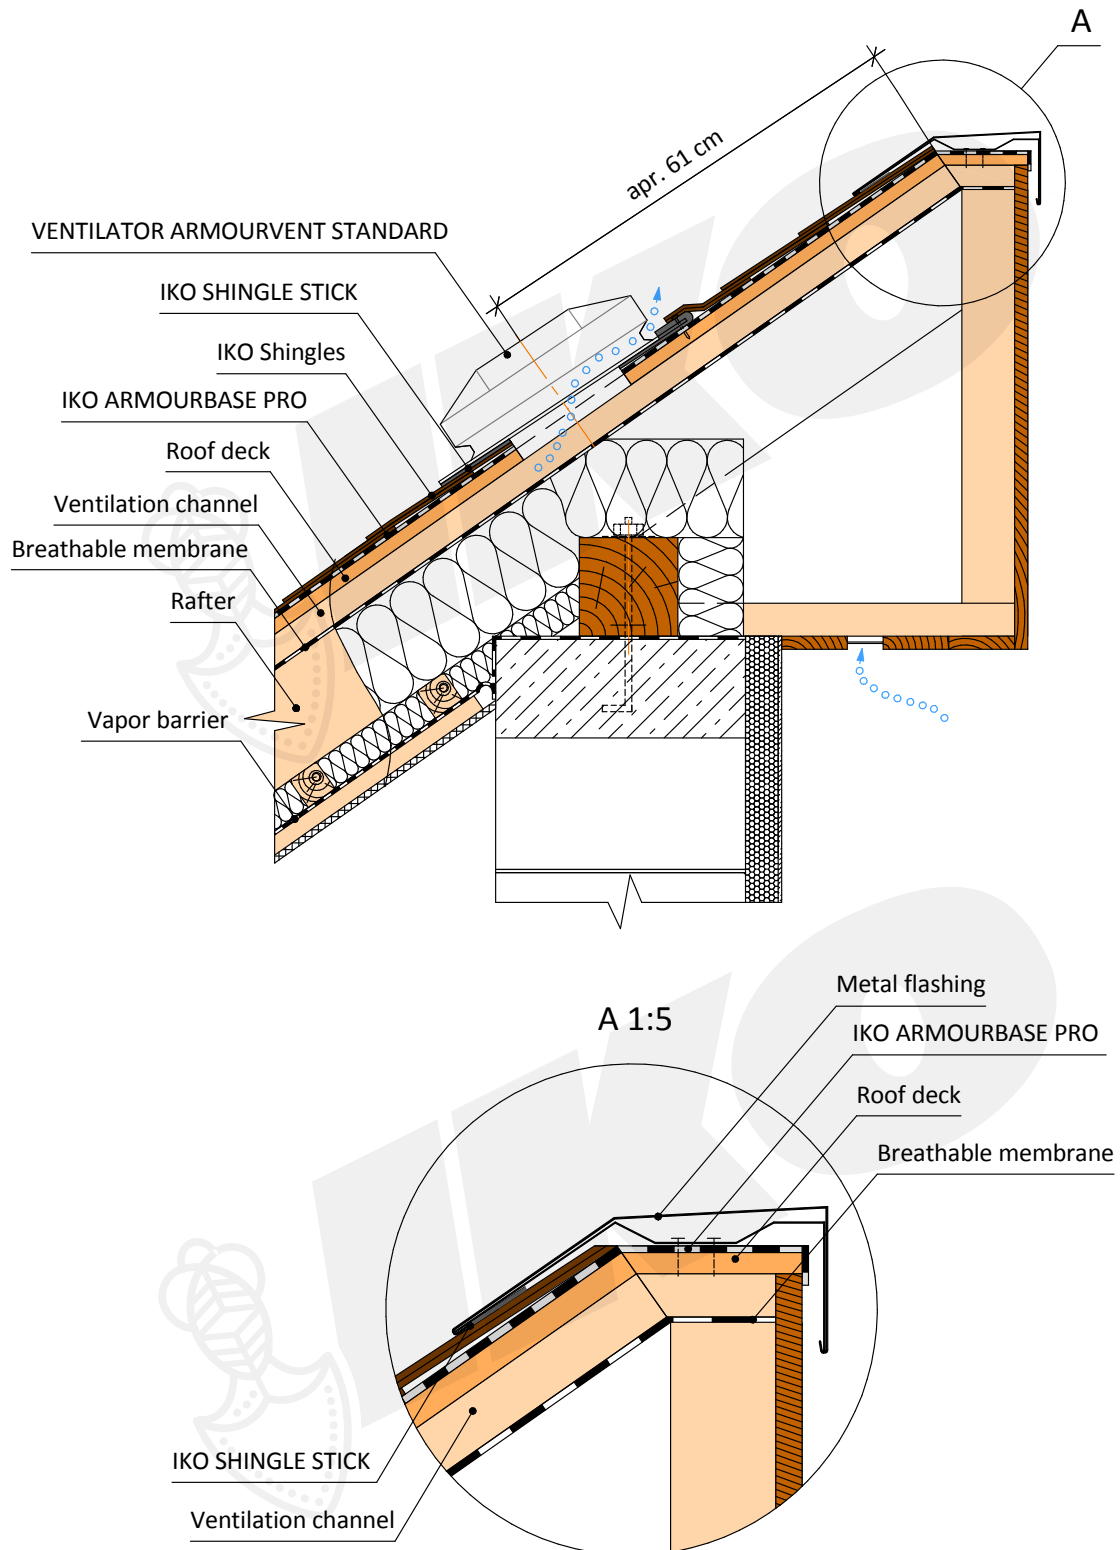


SHED ROOF.
INSULATED ROOF

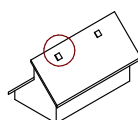


DESIGN SCALE 1:10

7.2 Shed roof. Cold Attic

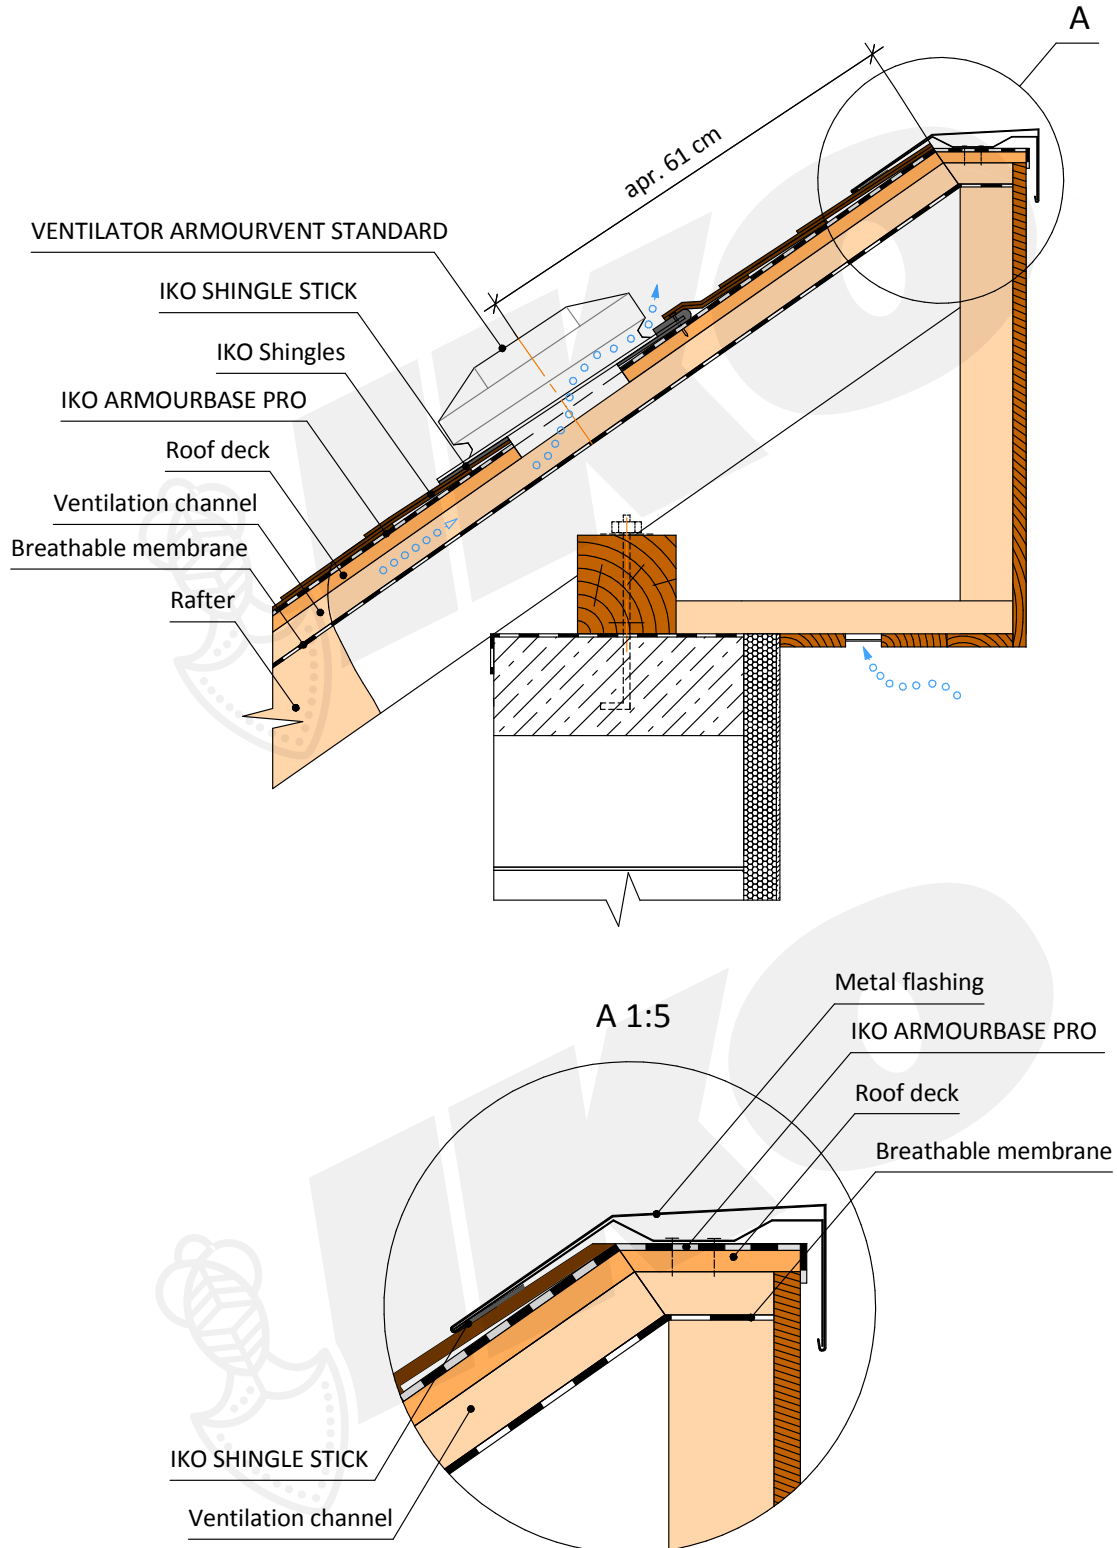



SHED ROOF.
COLD ATTIC

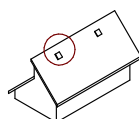


DESIGN SCALE 1:10


7.3 Shed roof. (PIR insulation on sheathing)

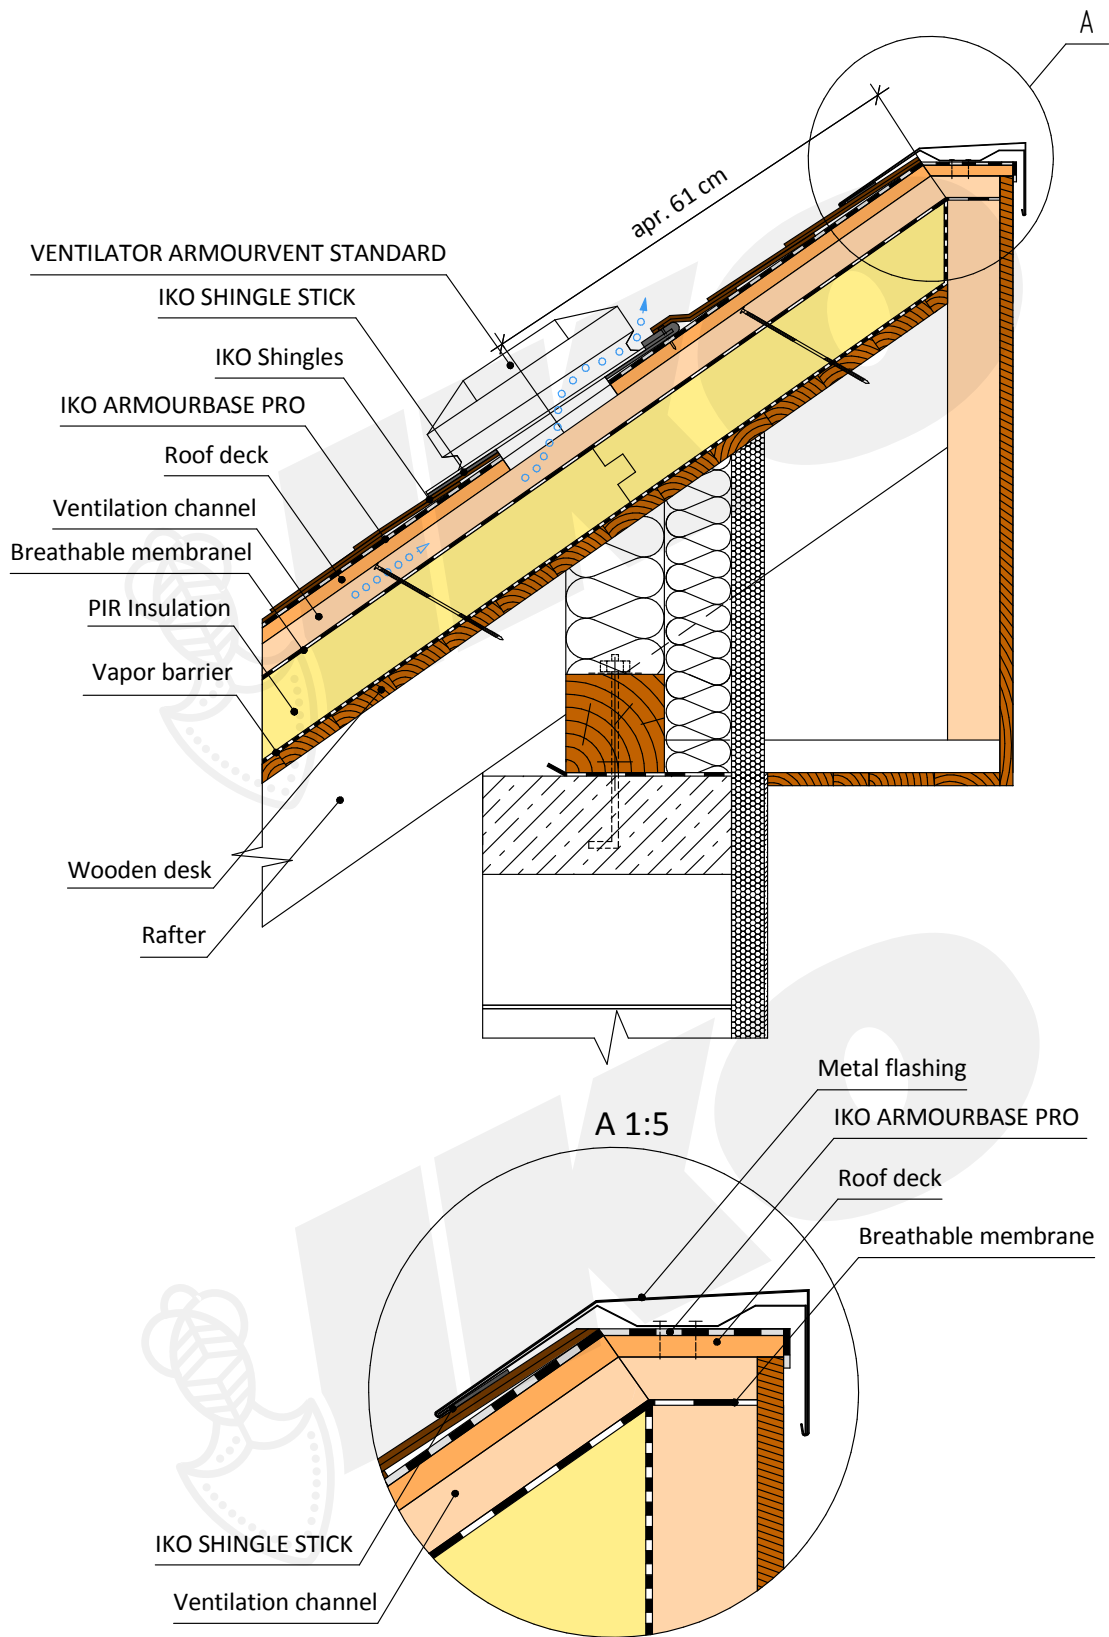
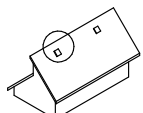
<p>SLED ROOF. PIR INSULATION ON SHEATHING</p>		<p>DESIGN SCALE 1:10</p>	
---	---	--------------------------	--

7.4 Shed roof. (PIR insulation above rafters)

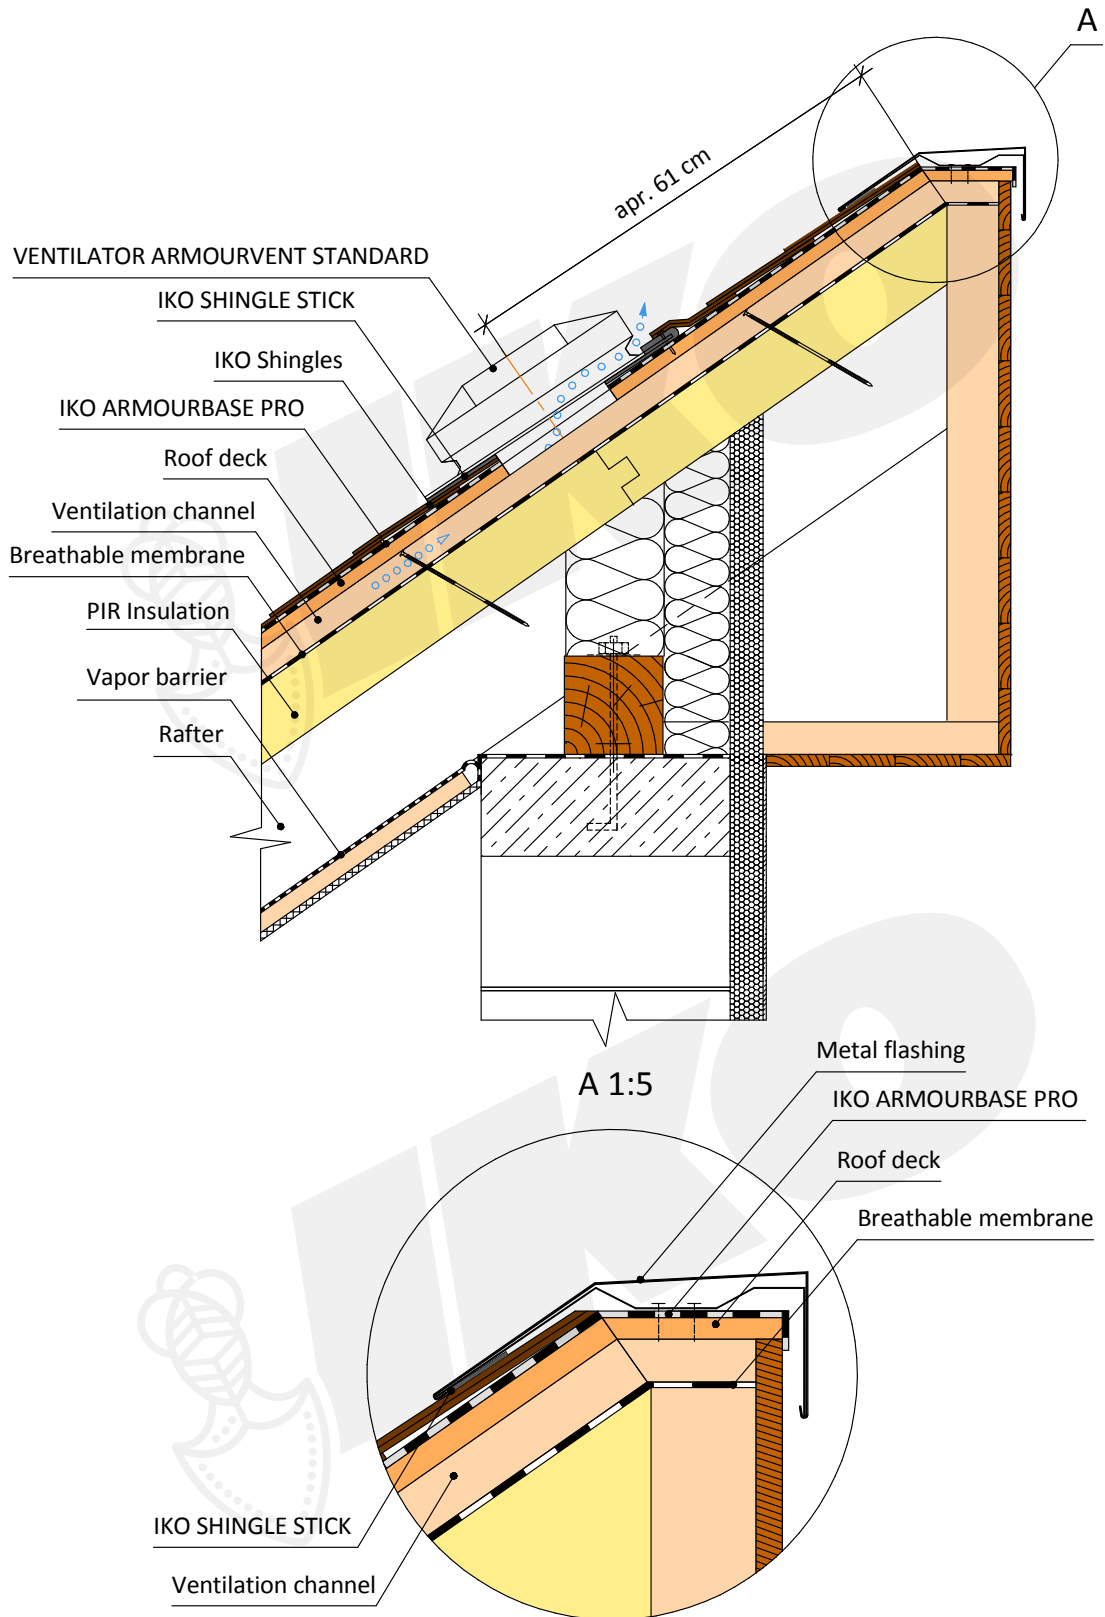
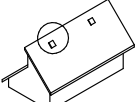
<p>SLED ROOF. PIR INSULATED ABOVE RAFTERS</p>		<p>DESIGN SCALE 1:10</p>	
---	---	--------------------------	--